


**REFERENCE PLAN OF AMENDED LOT G (DD123456A) AND LOT H BLOCK 20 SECTION 47 RANGE 7 EAST LAKE DISTRICT PLAN 500**

Pursuant to Section 100(1)(b) of the Land Title Act.  
BCGS 92B.044

70 cm<sup>2</sup>  
required for Registrar

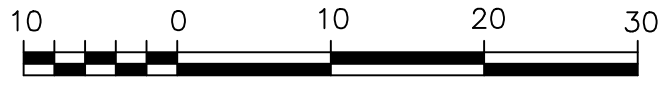

The intended plot size of this plan is 560mm in width by 864mm in height ( D size ) when plotted at a scale of 1:500




This plan lies within Integrated Survey Area No. \_\_\_\_\_  
(name) NAD83 (CSRS) 3.0.0.BC.1.NVI.

Grid bearings are derived from differential dual frequency GNSS observations and are referred to the central meridian of UTM Zone [insert number]

The UTM coordinates and estimated absolute accuracy achieved are derived from dual frequency GNSS observations to BC Active Control Point "xyz"

This plan shows horizontal ground level distances, unless otherwise specified. To compute grid distances, multiply ground level distances by the average combined factor of [insert factor]. The average combined factor has been determined based on an ellipsoidal elevation of [insert ellipsoidal elevation] metres.

- Legend**
- Denotes Control Monument Found
  - Denotes Standard Iron Post Found
  - Denotes Standard Iron Post Placed
  - AMD Denotes Amended
  - ACP Denotes Active Control Point
  - ha Denotes hectares
  - NF Denotes nothing found
  - △ Denotes Traverse Hub Placed

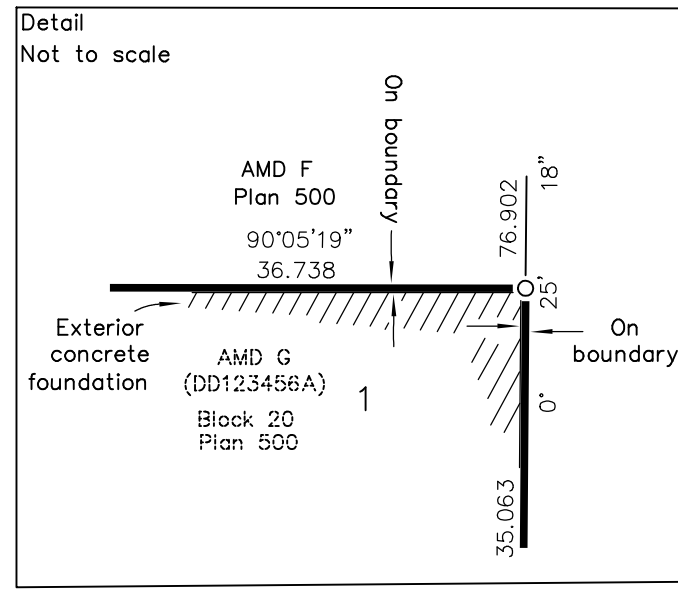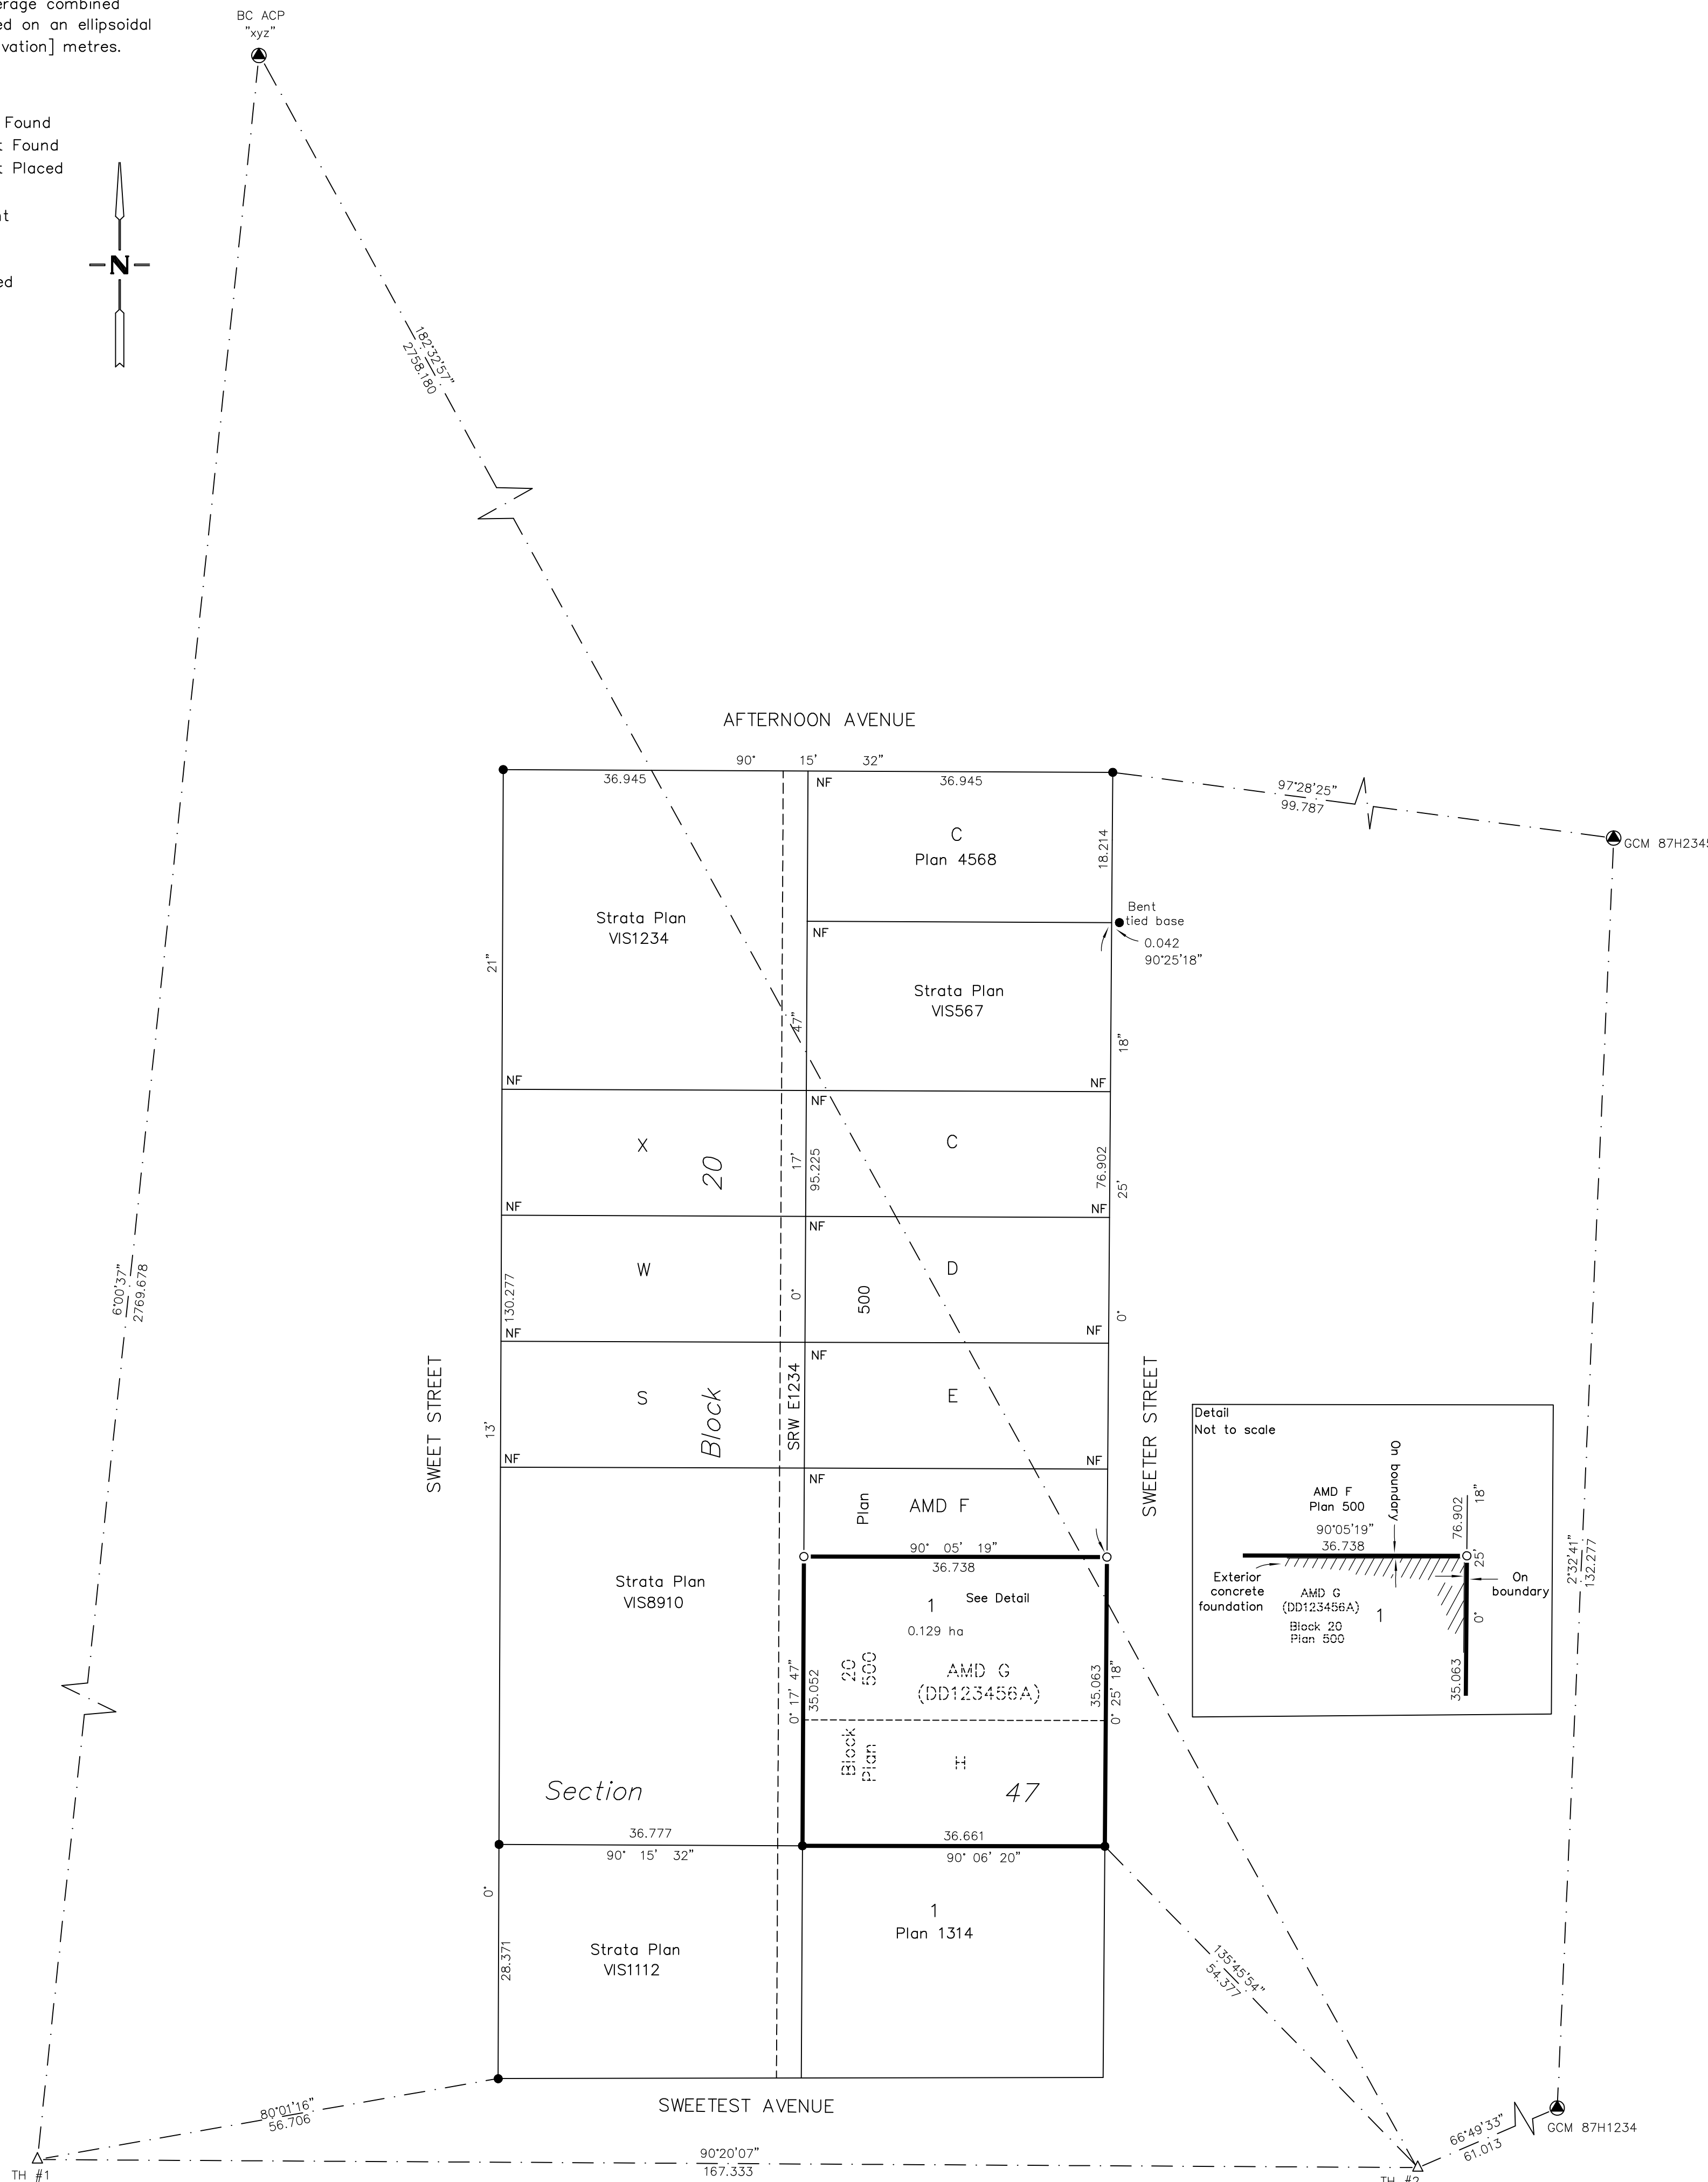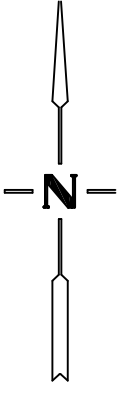

DATUM NAD83 (CSRS)3.0.0.BC.1.NVI  
UTM ZONE \_\_\_\_\_  
UTM NORTHING \_\_\_\_\_  
UTM EASTING \_\_\_\_\_  
ABSOLUTE ACCURACY \_\_\_\_\_

DATUM NAD83 (CSRS)3.0.0.BC.1.NVI  
UTM ZONE \_\_\_\_\_  
UTM NORTHING \_\_\_\_\_  
UTM EASTING \_\_\_\_\_  
ABSOLUTE ACCURACY \_\_\_\_\_

Evidence of occupation shown on this plan was used in the re-establishment of boundaries.

See survey letter signed by [name of BCLS], BCLS filed with the plan application regarding a survey related clarification.

This plan lies within the \_\_\_\_\_ Regional District.

The field survey represented by this plan was completed on the [dd] day of [month], [yyyy] [name of BCLS], BCLS [commission number]

Name of Survey Company  
Address  
Telephone Number  
File: E REFERENCE PLAN S100 LTA