


EXPLANATORY PLAN OF PART OF LOT 1
SECTION 99 RANGE 9 WEST LAKE DISTRICT
PLAN EPP23456

FOR EASEMENT PURPOSES
Pursuant to Section 99(1)(e) of the Land Title Act.

BCGS 92B.044

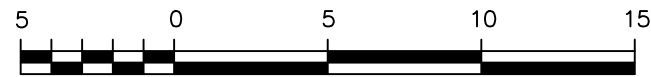



The intended plot size of this plan is 280mm in height by 432mm in width (B size) when plotted at a scale of 1:250.

Bearings are grid derived from Plan EPP23456

Distances are horizontal ground level distances unless otherwise noted

Plan EPP12345

70 cm² required for Registrar

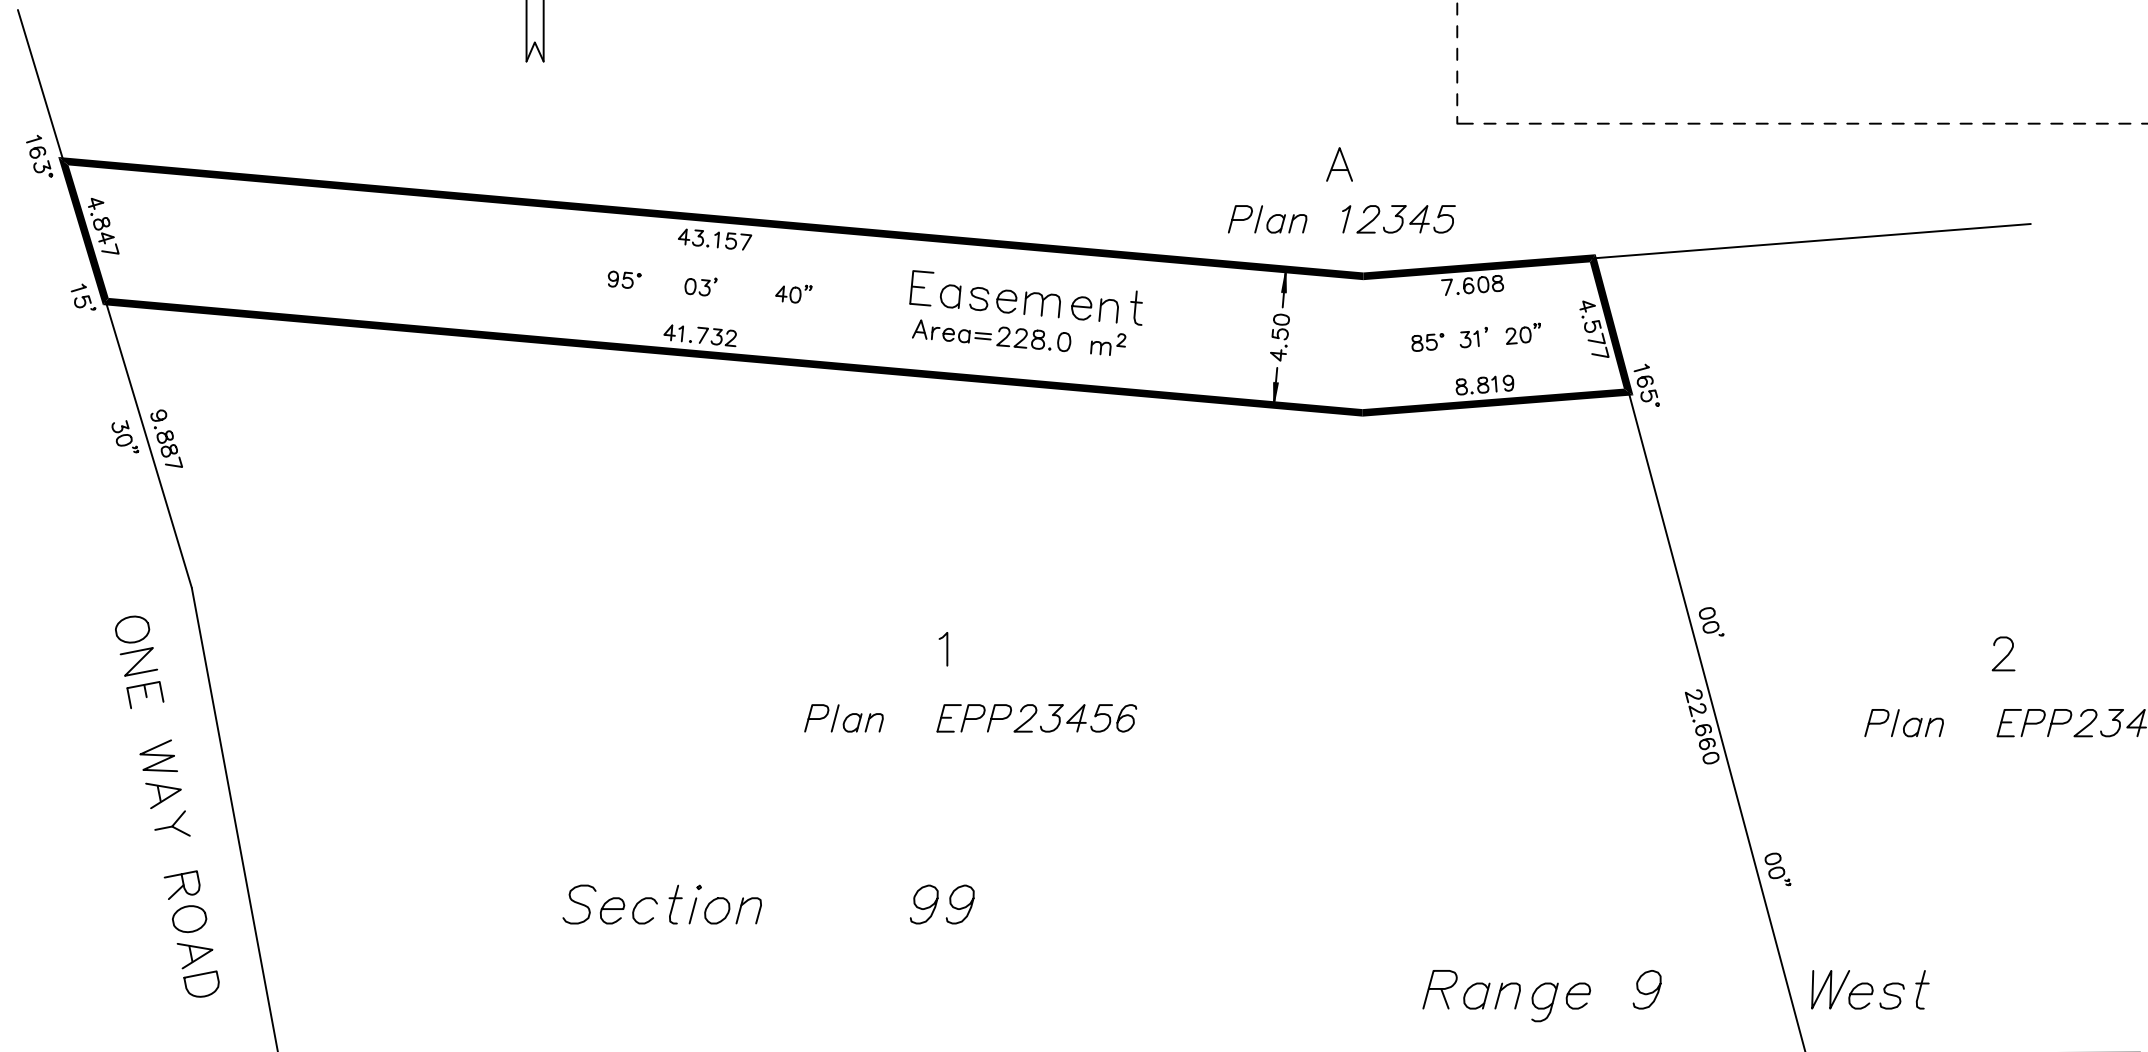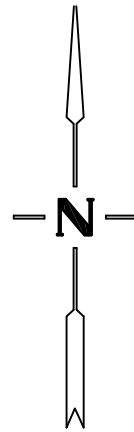

LEGEND
m² Denotes square metres

This plan lies within the _____ Regional District.

This plan is based on the following
Land Title and Survey Authority of BC records:
Plan EPP23456
(Surveyor's Name), BCLS (commission number).
[dd] day of [month], [year]

Land Survey Company
Address
Telephone number
File: E EXPLANATORY PLAN S99 LTA